


Site @ Road No.13 Alakapur

CLIENT: M/s. IDEAL BUILDERS @ 90000 80479

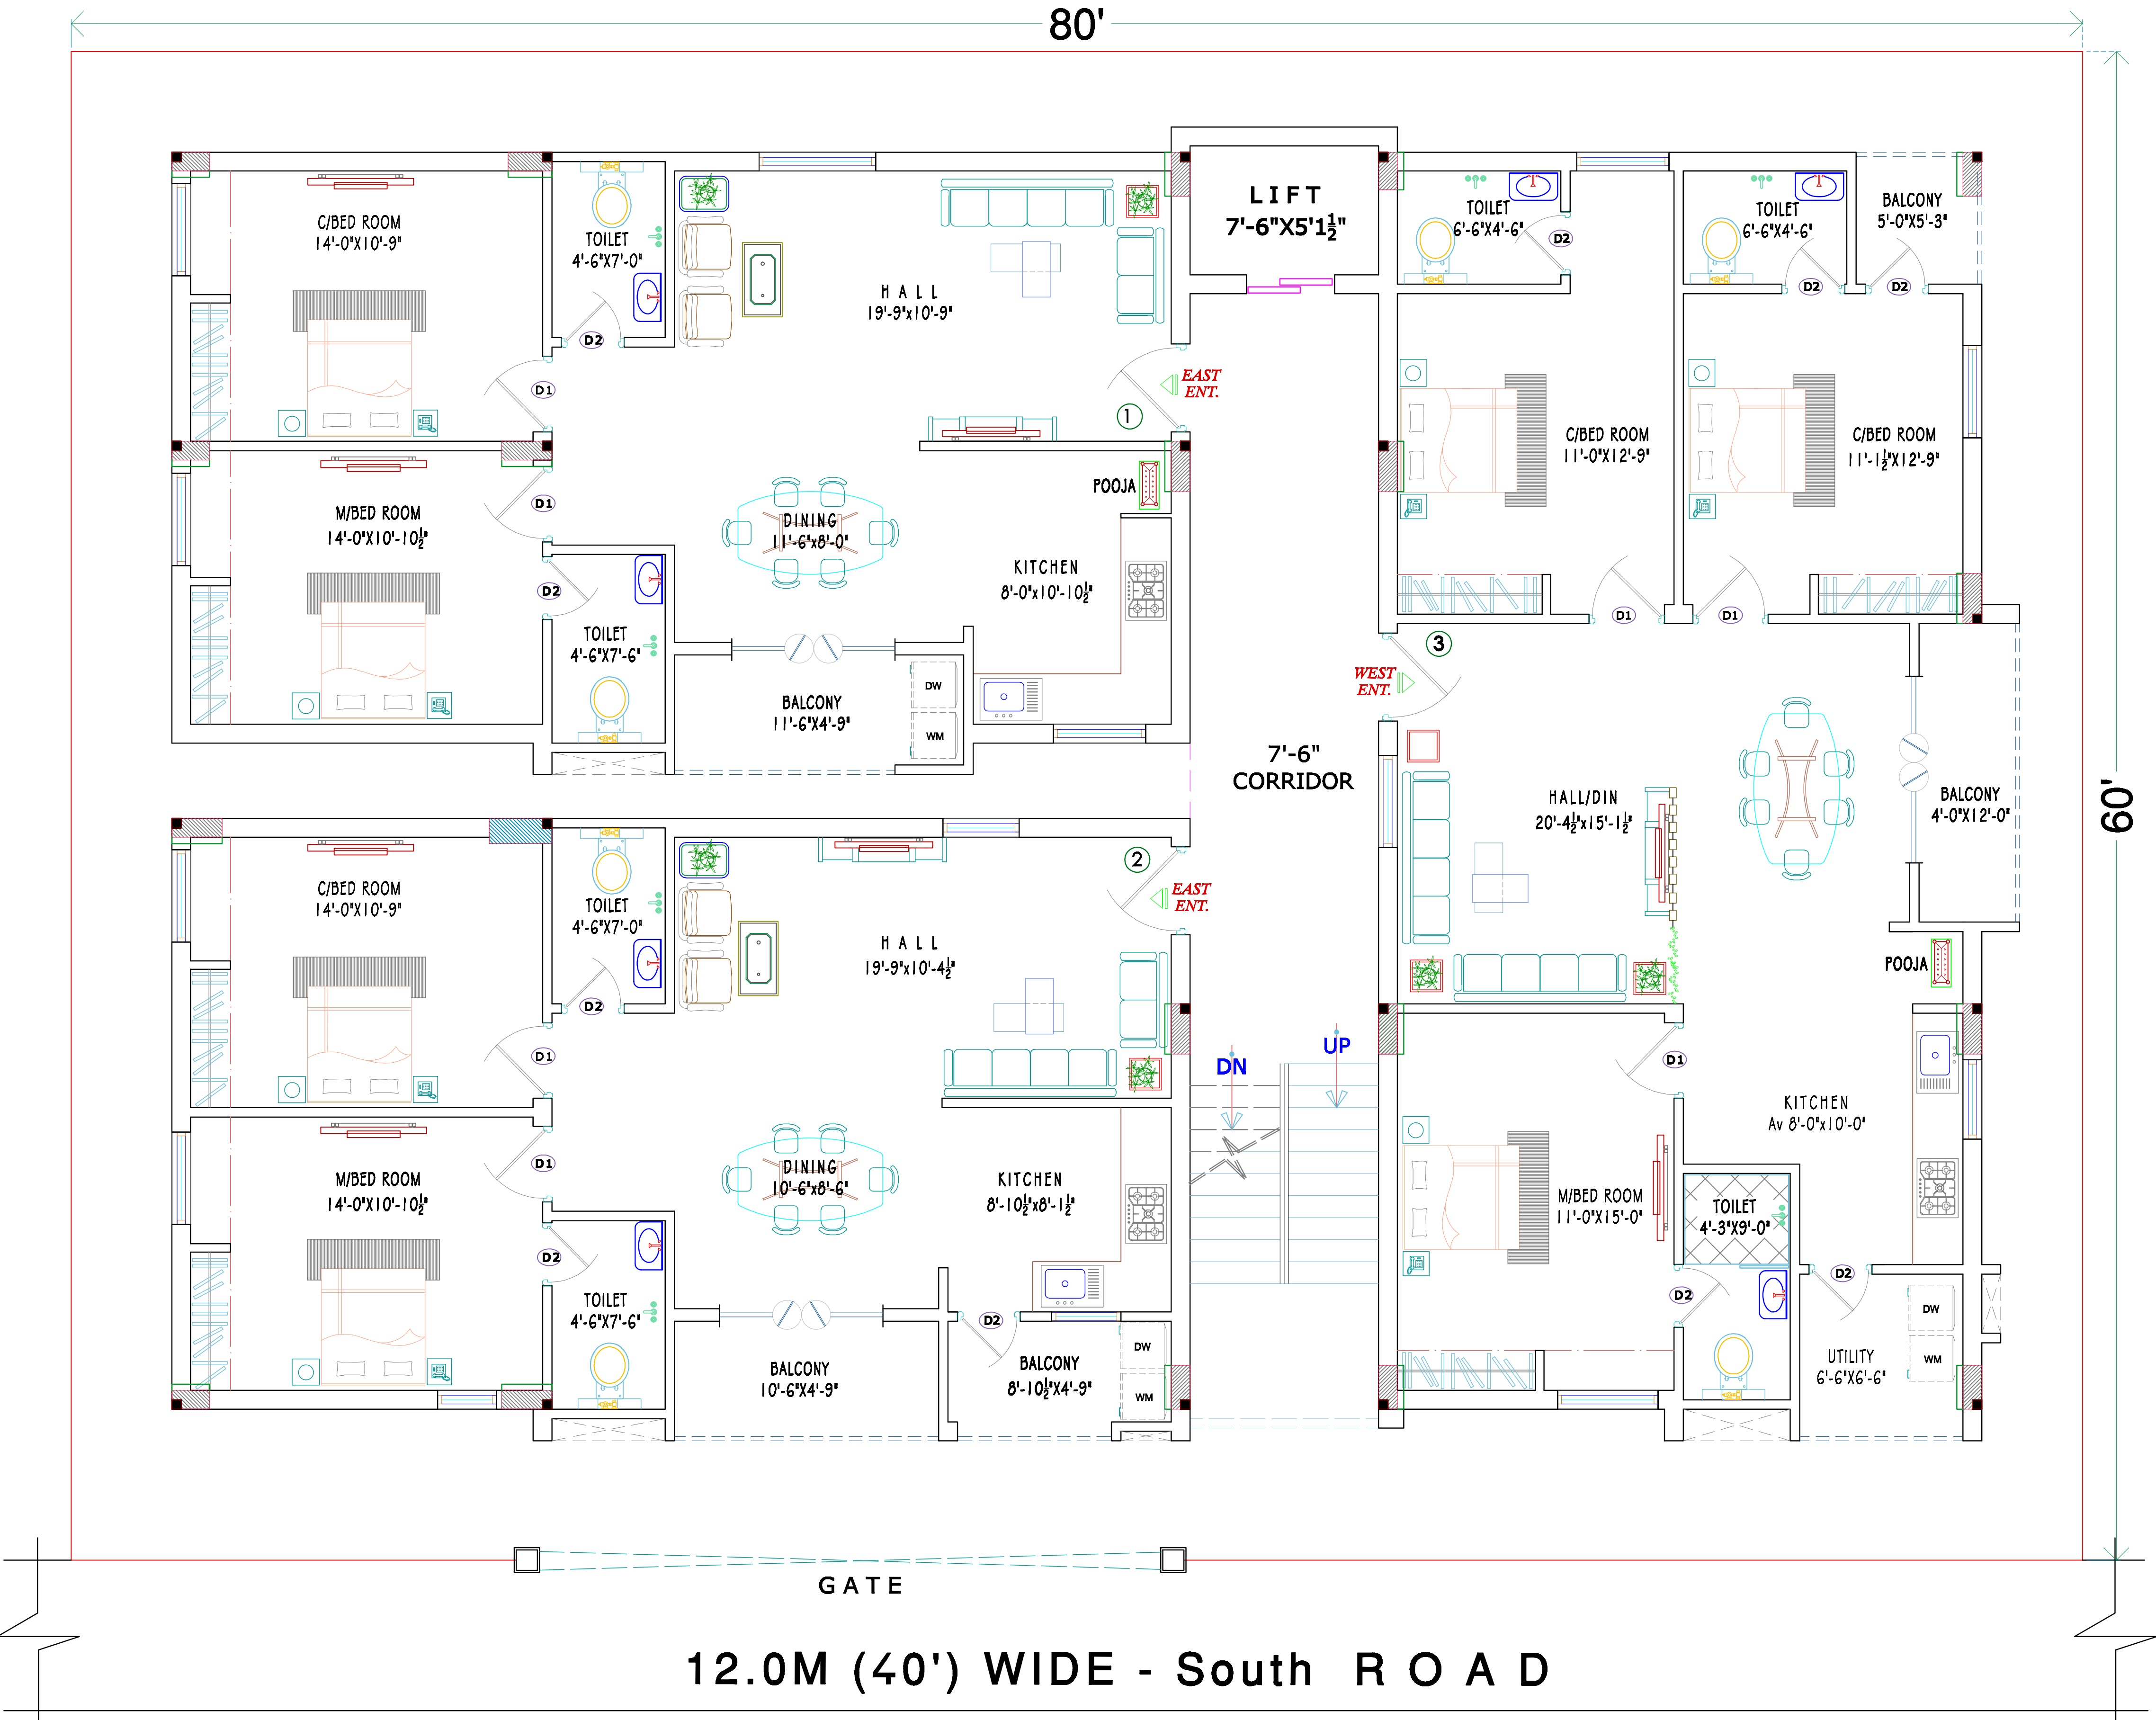

*M/s MAGNA INFRA has the copy rights of this document, and it should not be used by anybody without their permission ***

General Note:

1. All dimension are in feet and inches specified.
2. Don't scale the drawing, follow the written dimensions only

CLIENT: *Attn. Mr. SURESH Garu*
Site @ Road No.13 Alakapur
Puppallaguda- Hyd

TITLE : TYPICAL FLOOR PLAN

Area: 533 Syd Or 445.65 Sqmt

Area Statement:


PROPOSED: STILT+ 5 FLOORS
STILT Flr (Built Up) AREA : 3,666 Sft
EACH Flr (Built Up) AREA : 3,585 Sft
TOTAL FLOOR AREA : 17,925 Sft

ENT FACE.

Flat No. Total Area in Sft

EAST Ent (2bhk)	1	1250 Sft
EAST Ent (2bhk)	2	1250 Sft
WEST Ent (3bhk)	3	1575 Sft

(INCLUDING 27% COMMON AREA SFT)

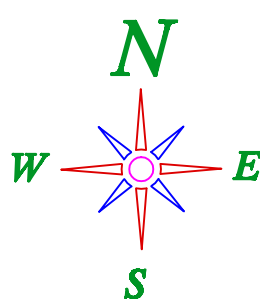

DRAWN : *Er. Nickleson Gandham*
CHECKED : *M. tech (Civil), MIE, FIV, C Engg (I)*
DATE : 15.12.2023
DWG NO : 02/MI-255P



MAGNA INFRA
ARCHITECTS & ENGINEERS
STRUCTURAL DESIGNERS
MANIKONDA, HYD - 89

@ 9246347659, 08413-402081
Email- nick777magna@gmail.com