




#First Floor, Plot No 258, Road No-78,
Prashashan Nagar, Jubilee Hills, Hyderabad-500033.
Ph-040-23310971; MOB-9966640971.
e-mail: info@instonearchitects.com
www.instonearchitects.com

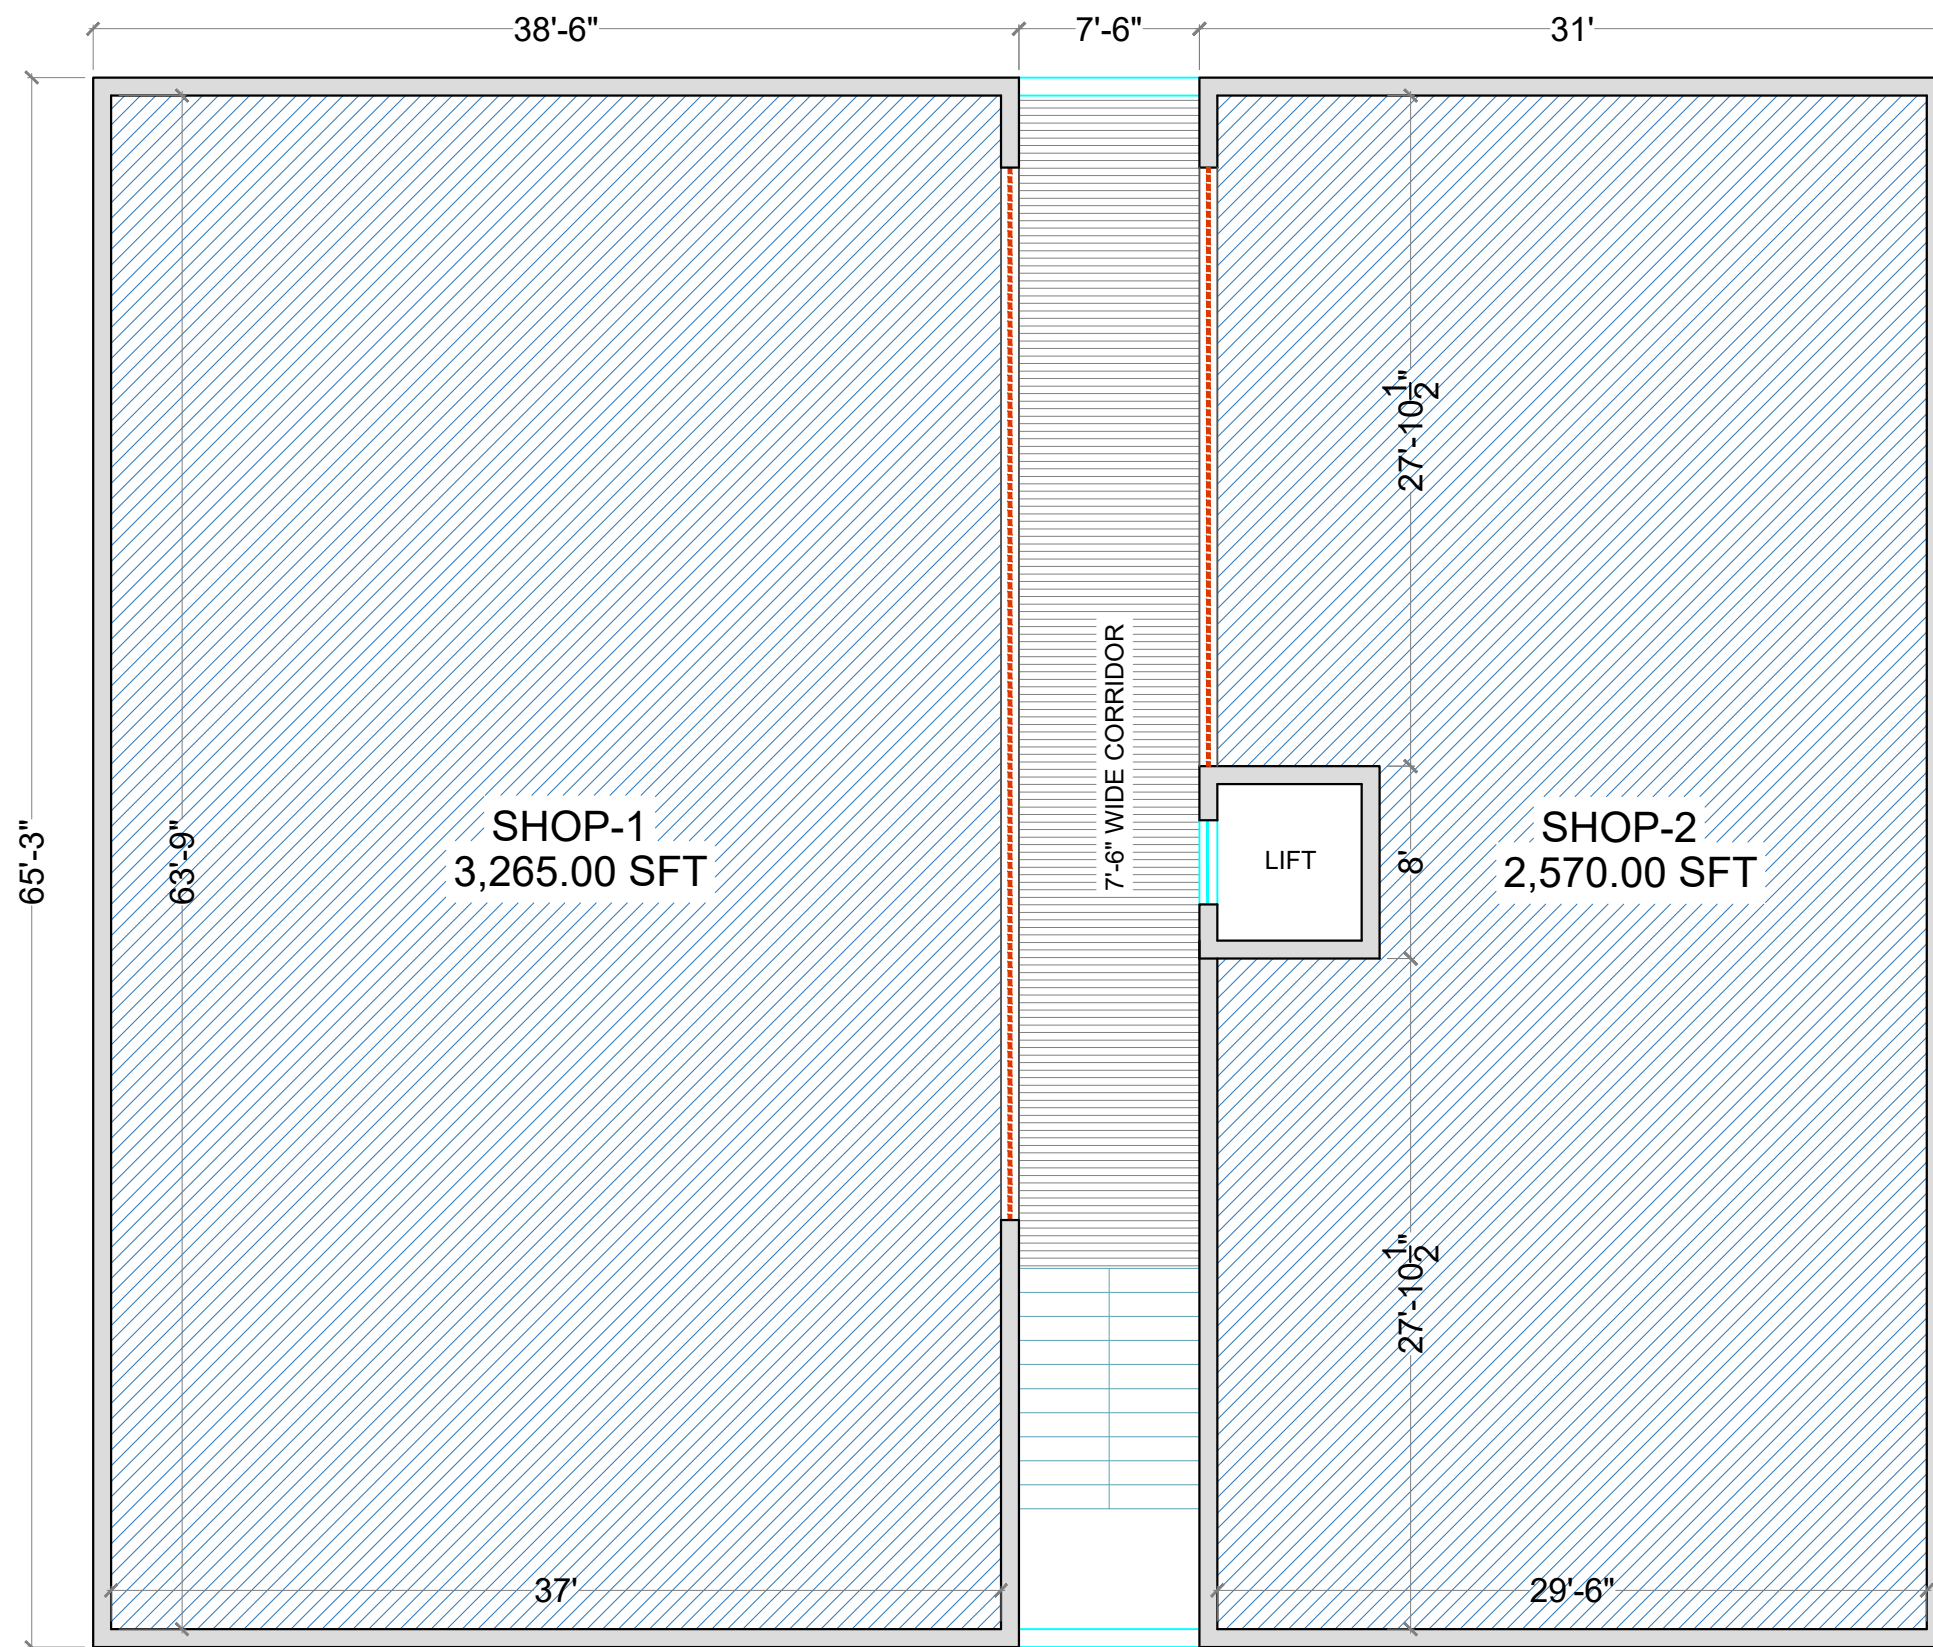

KEY PLAN

FIRST FLOOR PLAN

Project

RESIDENTIAL APARTMENTS AT HYD.


Client

Mr. V SURESH


Title

FIRST FLOOR PLAN

DATE 05-08-2020

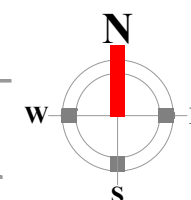

ARCHITECTS & INTERIOR DESIGNERS
#First Floor, Plot No 258, Road No-78,
Prashashan Nagar, Jubilee Hills, Hyderabad-500033.
Ph-040-23310971; MOB-9966640971.
e-mail: info@instonearchitects.com
www.instonearchitects.com

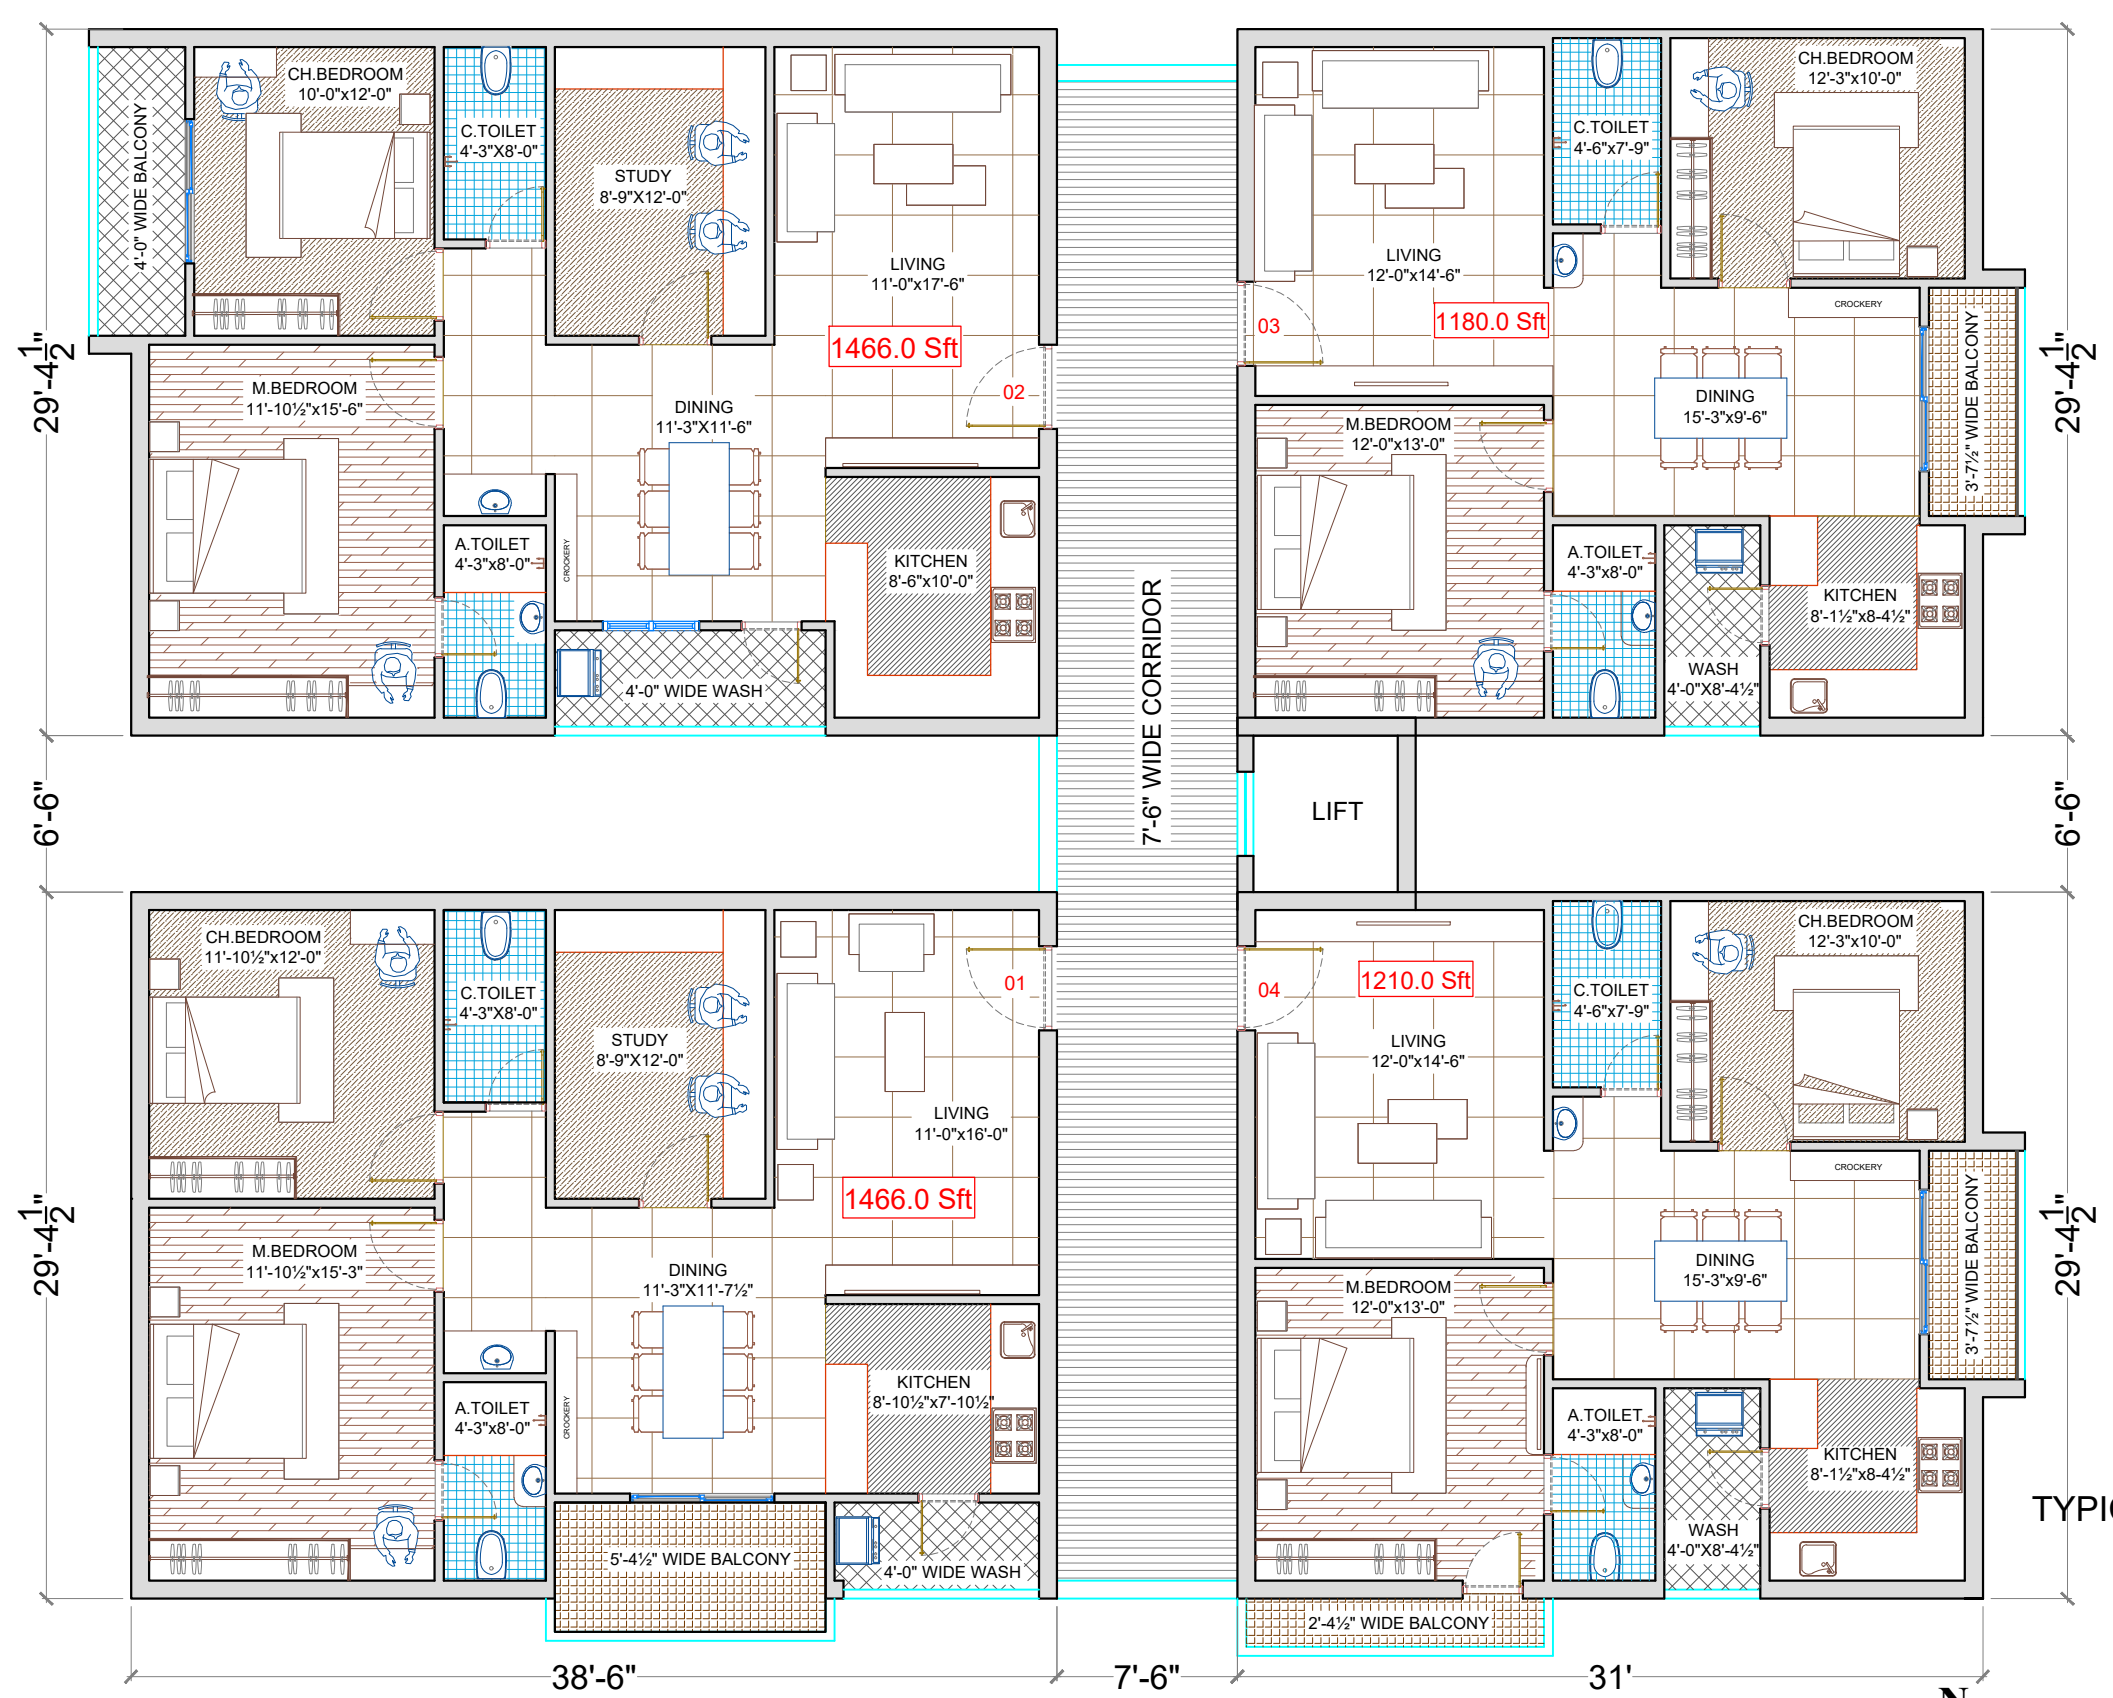


Project RESIDENTIAL APARTMENTS AT HYD.

Client Mr. V SURESH

Title TYPICAL FLOOR PLAN

DATE 05-08-2020

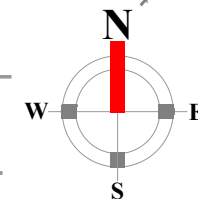

ARCHITECTS & INTERIOR DESIGNERS

#First Floor, Plot No 258, Road No-78,
Prashashan Nagar, Jubilee Hills, Hyderabad-500033.
Ph-040-23310971; MOB-9966640971.
e-mail: info@instonearchitects.com
www.instonearchitects.com

CELLAR+ GROUND + 4 FLOORS

PLOT AREA : 1000.00 Sq.yds or 836.12 sq.mts

COMMERCIAL G+1 FLOOR

BUILT UP AREA FOR GROUND FLOOR : 5,400.00 sft

BUILT UP AREA FOR FIRST FLOOR : 5,835.00 sft

BUILT UP AREA FOR 2 FLOORS : 11,235.00 sft

RESIDENTIAL 3FLOORS

BUILT UP AREA FOR PER FLOOR : 5,322.00 sft

BUILT UP AREA FOR 3 FLOORS : 15,966.00 sft

BUILT UP AREA FOR 5 FLOORS : 27,201.00 sft

COMMON AREA INCLUDED FOR COMMERCIAL : 30 %

COMMON AREA INCLUDED FOR RESIDENTIAL : 27 %

NOTE : TRANSFER OF SETBACK FROM WEST SIDE TO
EAST SIDE BY 3'-3"

PROJECT RESIDENTIAL APARTMENTS AT HYD.

CLIENT Mr. V SURESH

TITLE

AREA STATEMENT

DATE

05-08-2020

instone

ARCHITECTS & INTERIOR DESIGNERS

#First Floor, Plot No 258, Road No-78,
Prashashan Nagar, Jubilee Hills, Hyderabad-500033.
Ph-040-23310971; MOB-9966640971.
e-mail: info@instonearchitects.com
www.instonearchitects.com