


Project: IDEAL CELESTIA

CLIENT: M/s IDEAL BUILDERS- Hyd

9.0M (30') WIDE - East ROAD

12.0M (40') WIDE - North ROAD

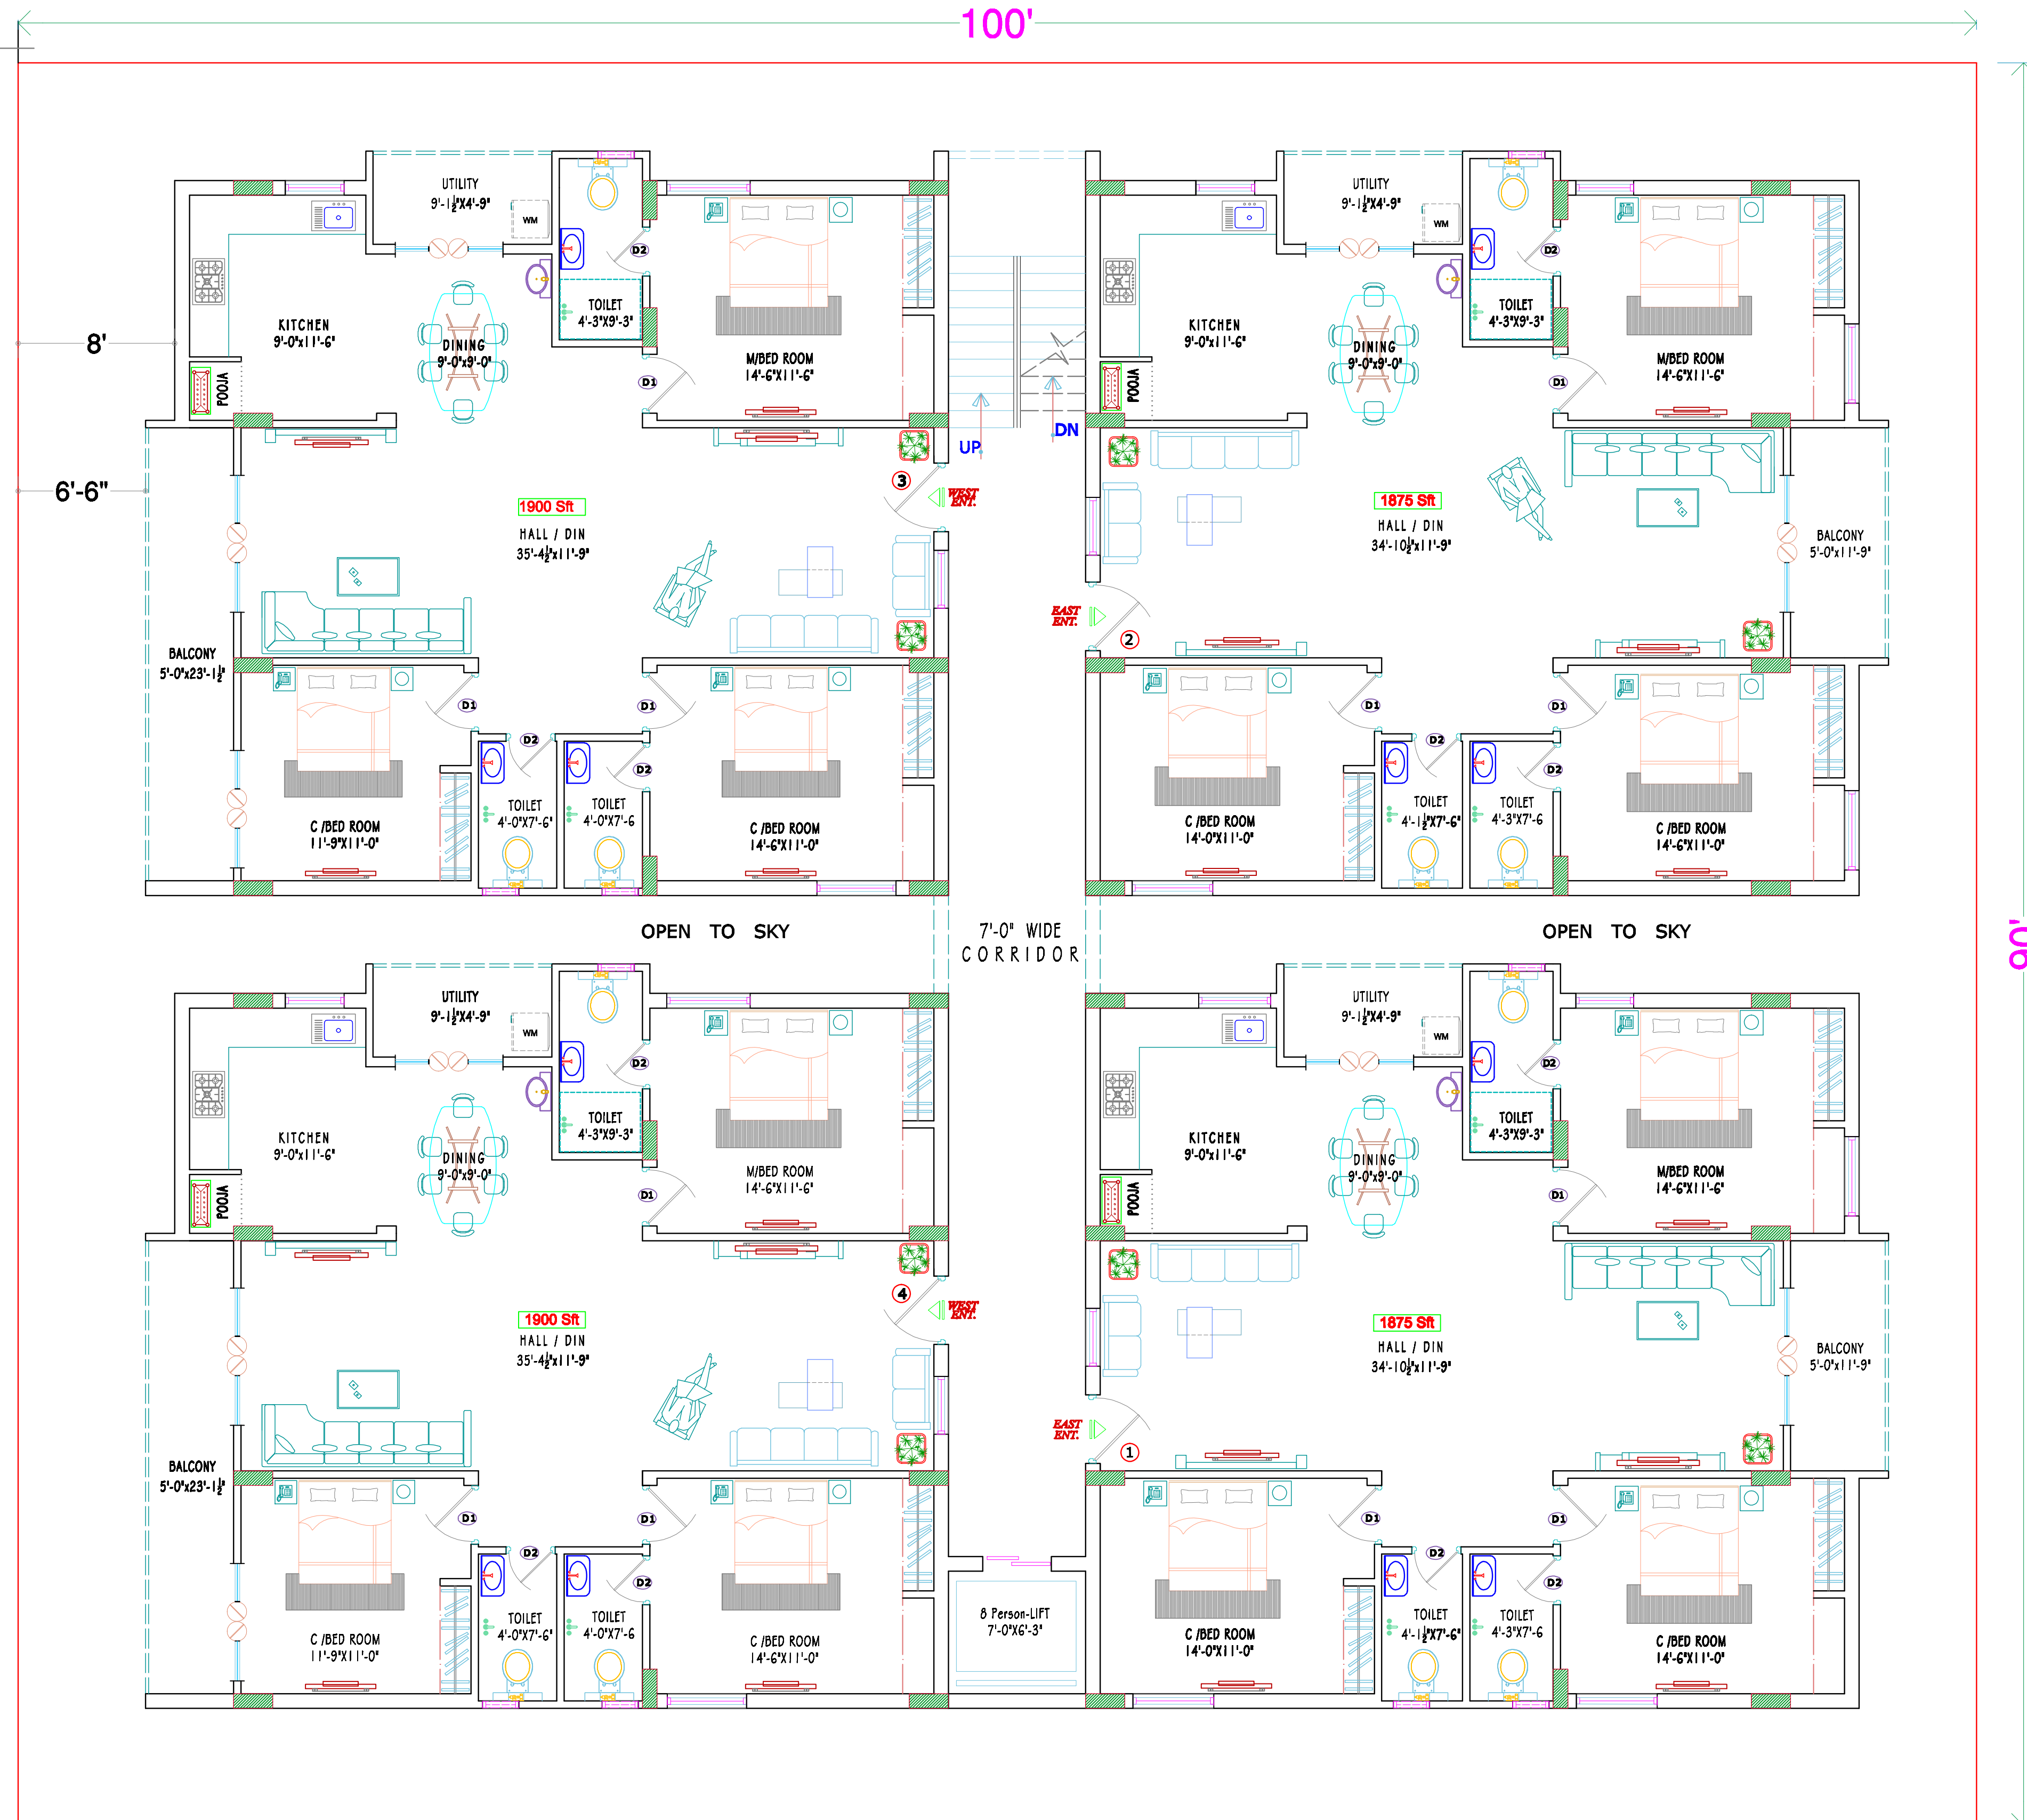

\*M/s MAGNA INFRA has the copy rights of this document, and it should not be used by anybody without their permission \*\*\*

General Note:

1. All dimension are in feet and inches specified.
2. Don't scale the drawing, follow the written dimensions only


CLIENT: *Attn. Mr. SURESH*  
PROPOSED RESIDENTIAL APARTMENT  
AT PUPPLAGUDA - HYDERABAD  
M/s IDEAL BUILDERS- Hyd

TITLE : Cellar + Ground + 5 Upper Floors

Plot Area : 1000 Syd (Or) 836.43 Sqmt

| FLAT NO. | AREA IN SFT | FLAT NO. | AREA IN SFT |
|----------|-------------|----------|-------------|
| 1        | 1875        | 3        | 1900        |
| 2        | 1875        | 4        | 1900        |

ORIENTATION :

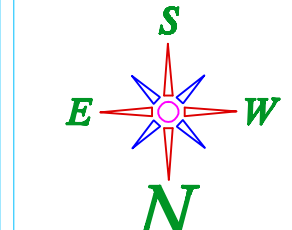

DRAWN : Er.Nickleson  
Gandham  
CHECKED :  
DATE : 15.05.2023  
Dwg No : -

**MAGNA INFRA**  
ARCHITECTS & ENGINEERS  
STRUCTURAL DESIGNERS  
MANIKONDA, HYD - 89  
@ 9246347659, 08413-402081  
Email- nick777magna@gmail.com